
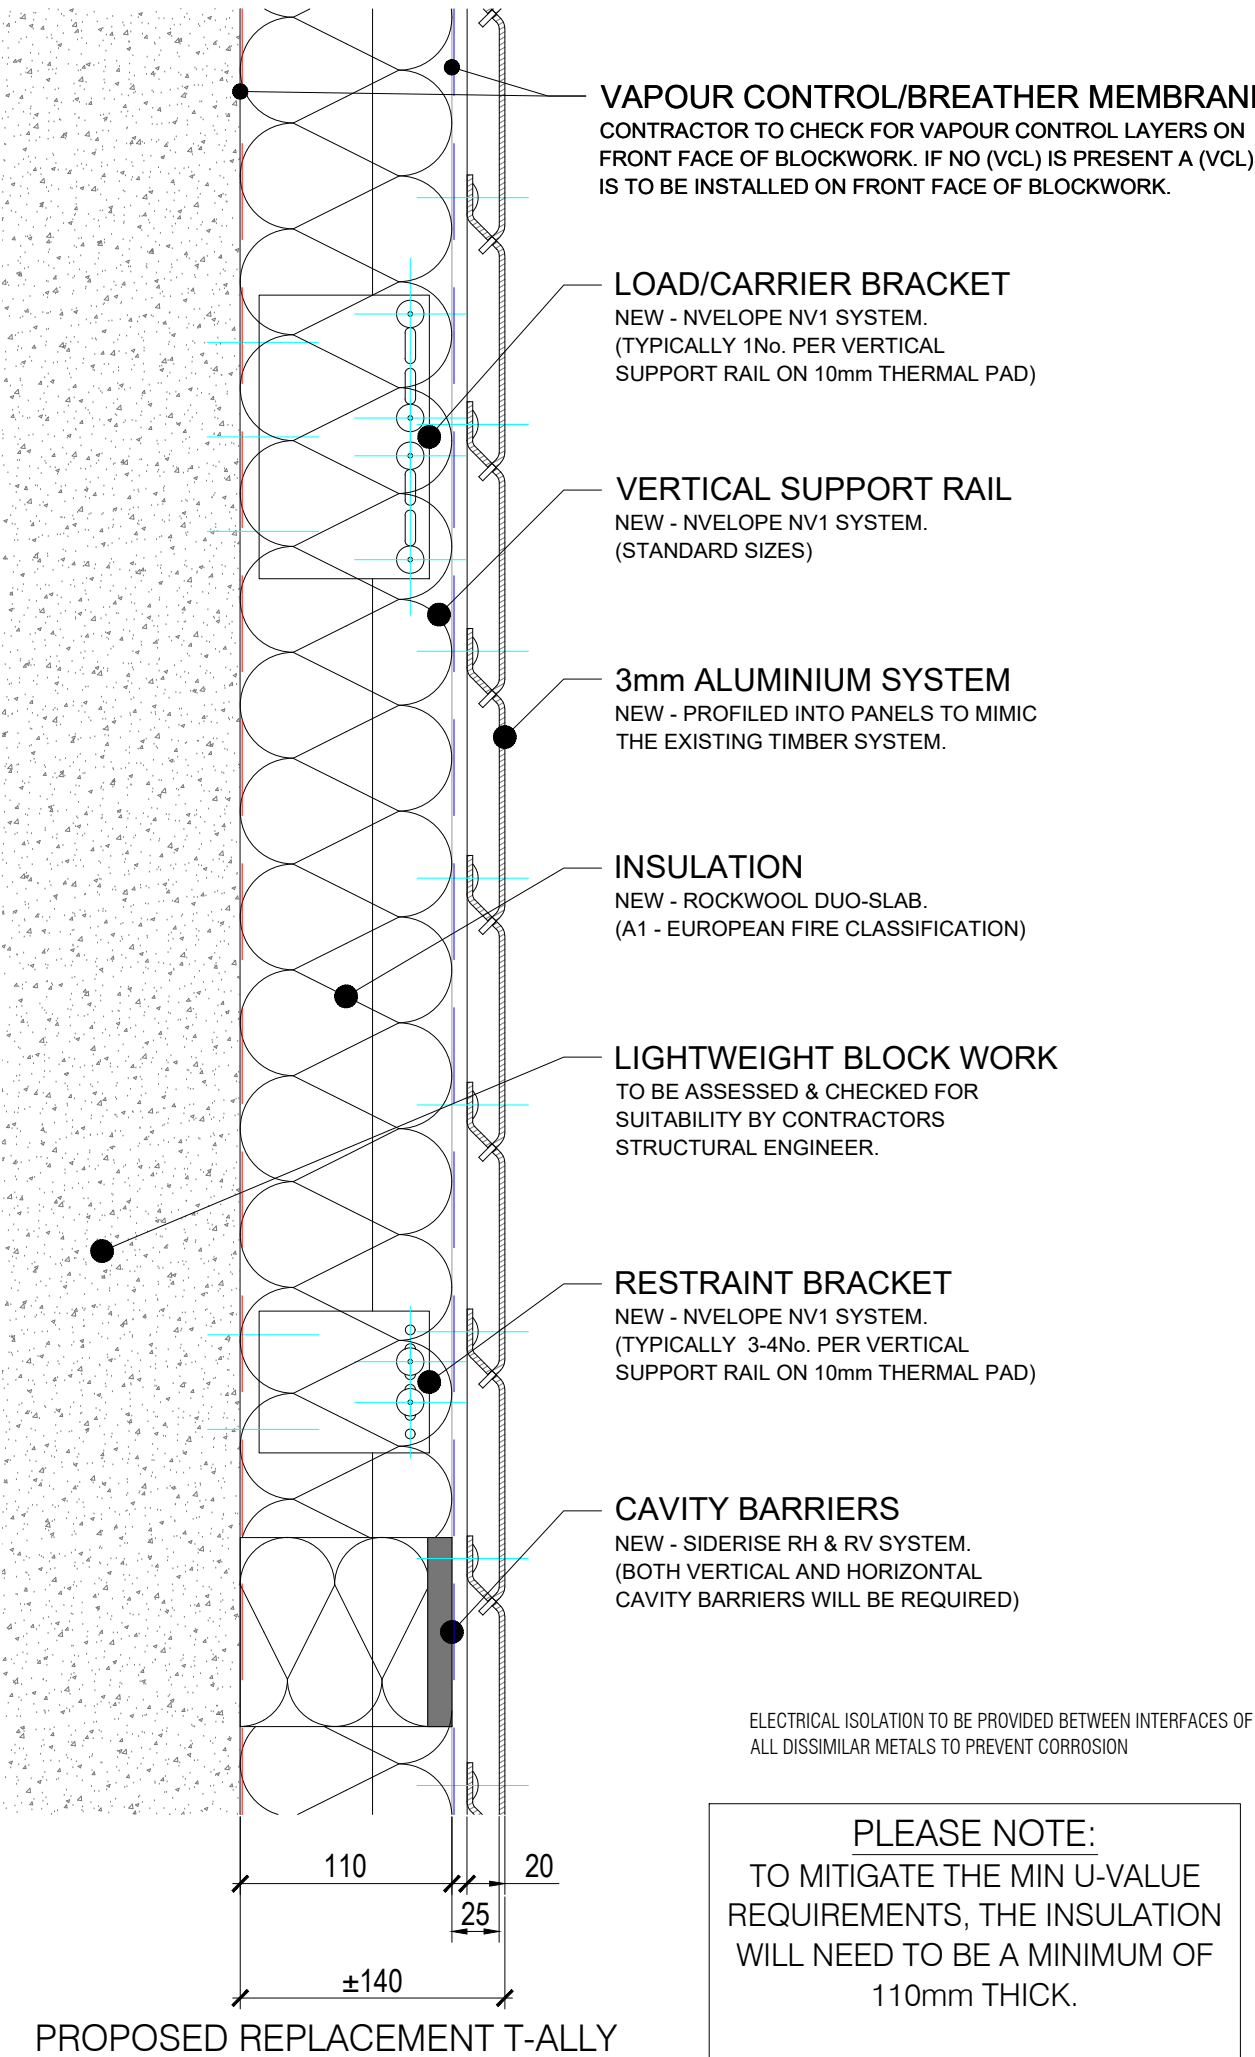


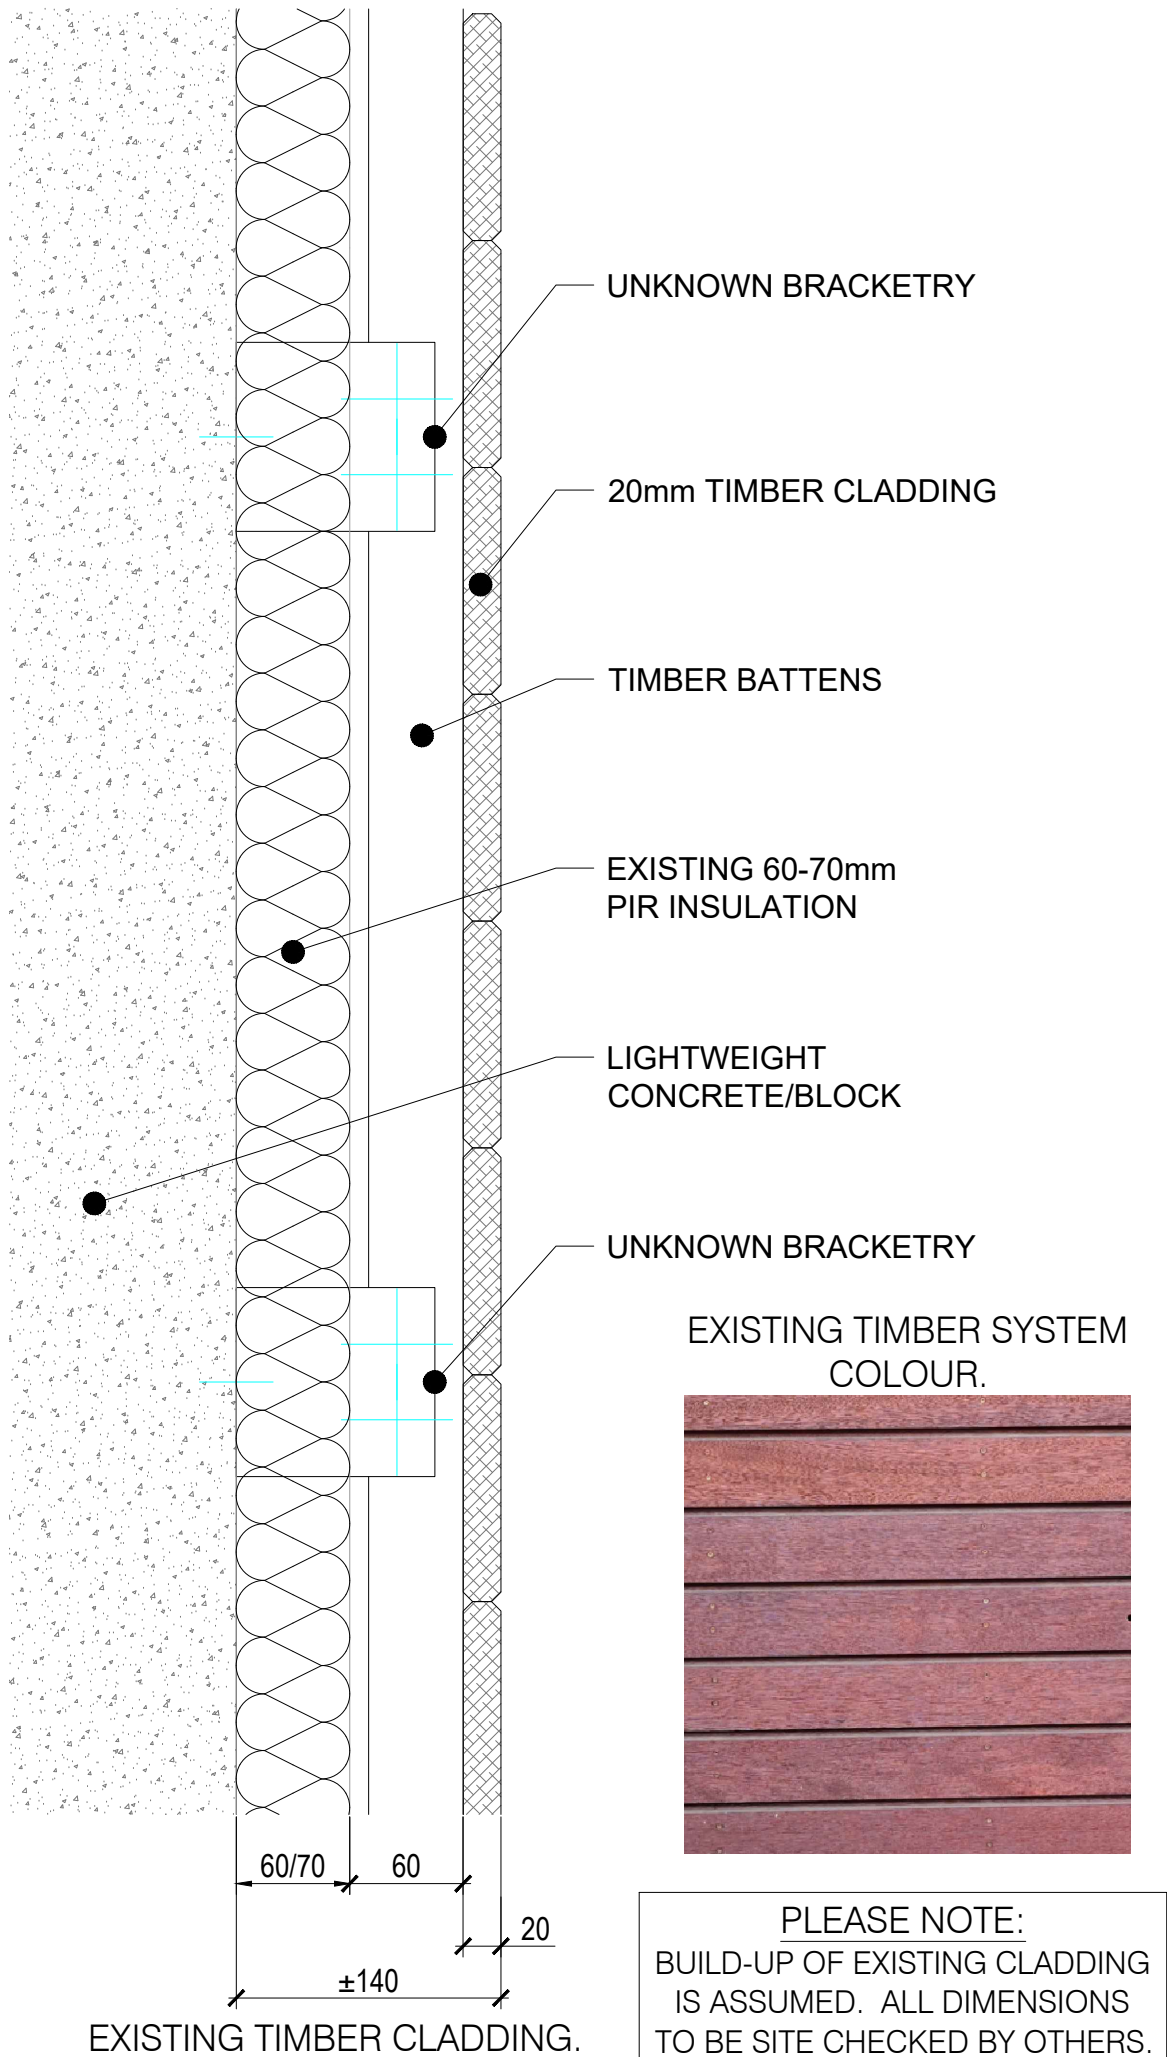


General Notes:

Do not scale.
If in doubt ask Patrick Ryan Associates Limited. (PRA)
This drawing is to be read with the PRA specification.
Any discrepancies are to be reported to Patrick Ryan Associates Limited immediately.
This drawing is the copyright of Patrick Ryan Associates Limited and is licensed to the client mentioned below and must not be reproduced without their written consent.

Notes:

Do not scale.
ALL DIMENSIONS INDICATED TO BE SITE CHECKED BY THE CONTRACTOR

AVAILABLE COLOURS TO MATCH TIMBER SYSTEMS

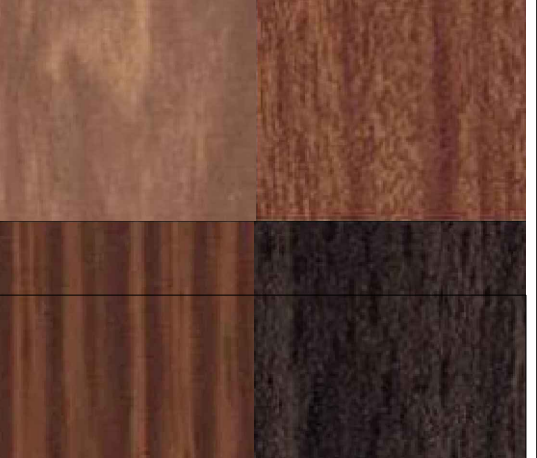

C1	07-10-2020	LP	FOR CONSTRUCTION
P1	16.09.20	LP	Issued for approval
Rev.	Date	By	Description

Patrick Ryan Associates
56-58 High Street,
Ewell,
Epsom,
Surrey.
KT17 1RW
t:020 8254 9920
e:contact@patrickryanassociates.com
w:www.patrickryanassociates.com

CLIENT:
HARRIS ASSOCIATES

PROJECT:
HA03 - GALLERIA COURT

CONSTRUCTION

TITLE:
PROPOSAL FOR REPLACE-
MENT OF TIMBER CLADDING.

Scale: 1:4			
Drawn:	LP	Checked:	AD
		Date:	16.09.20
Dwg No. HA03-304			Rev. C1