
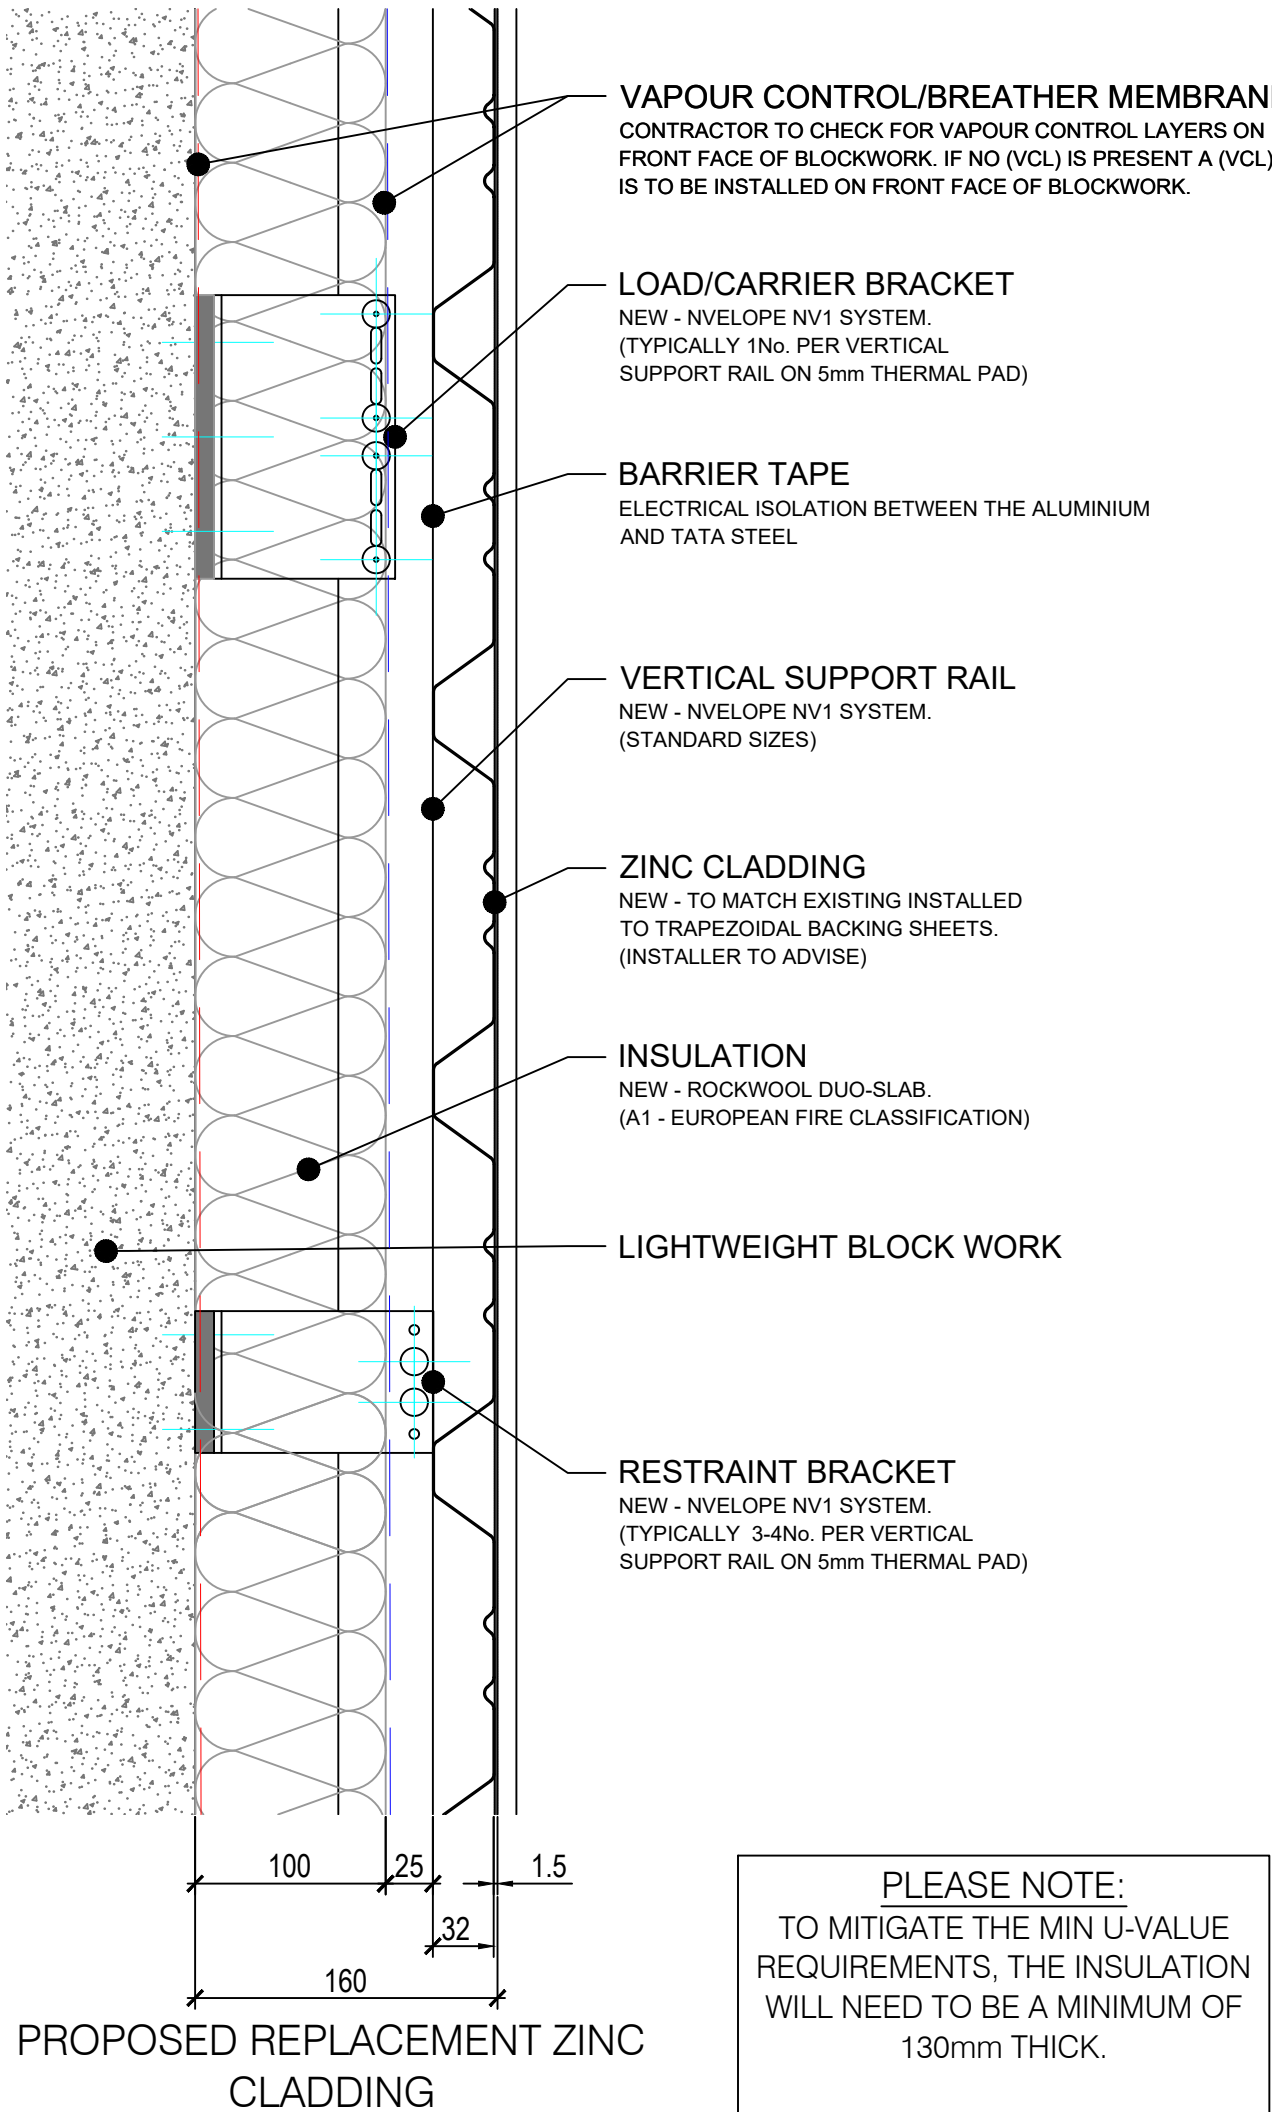


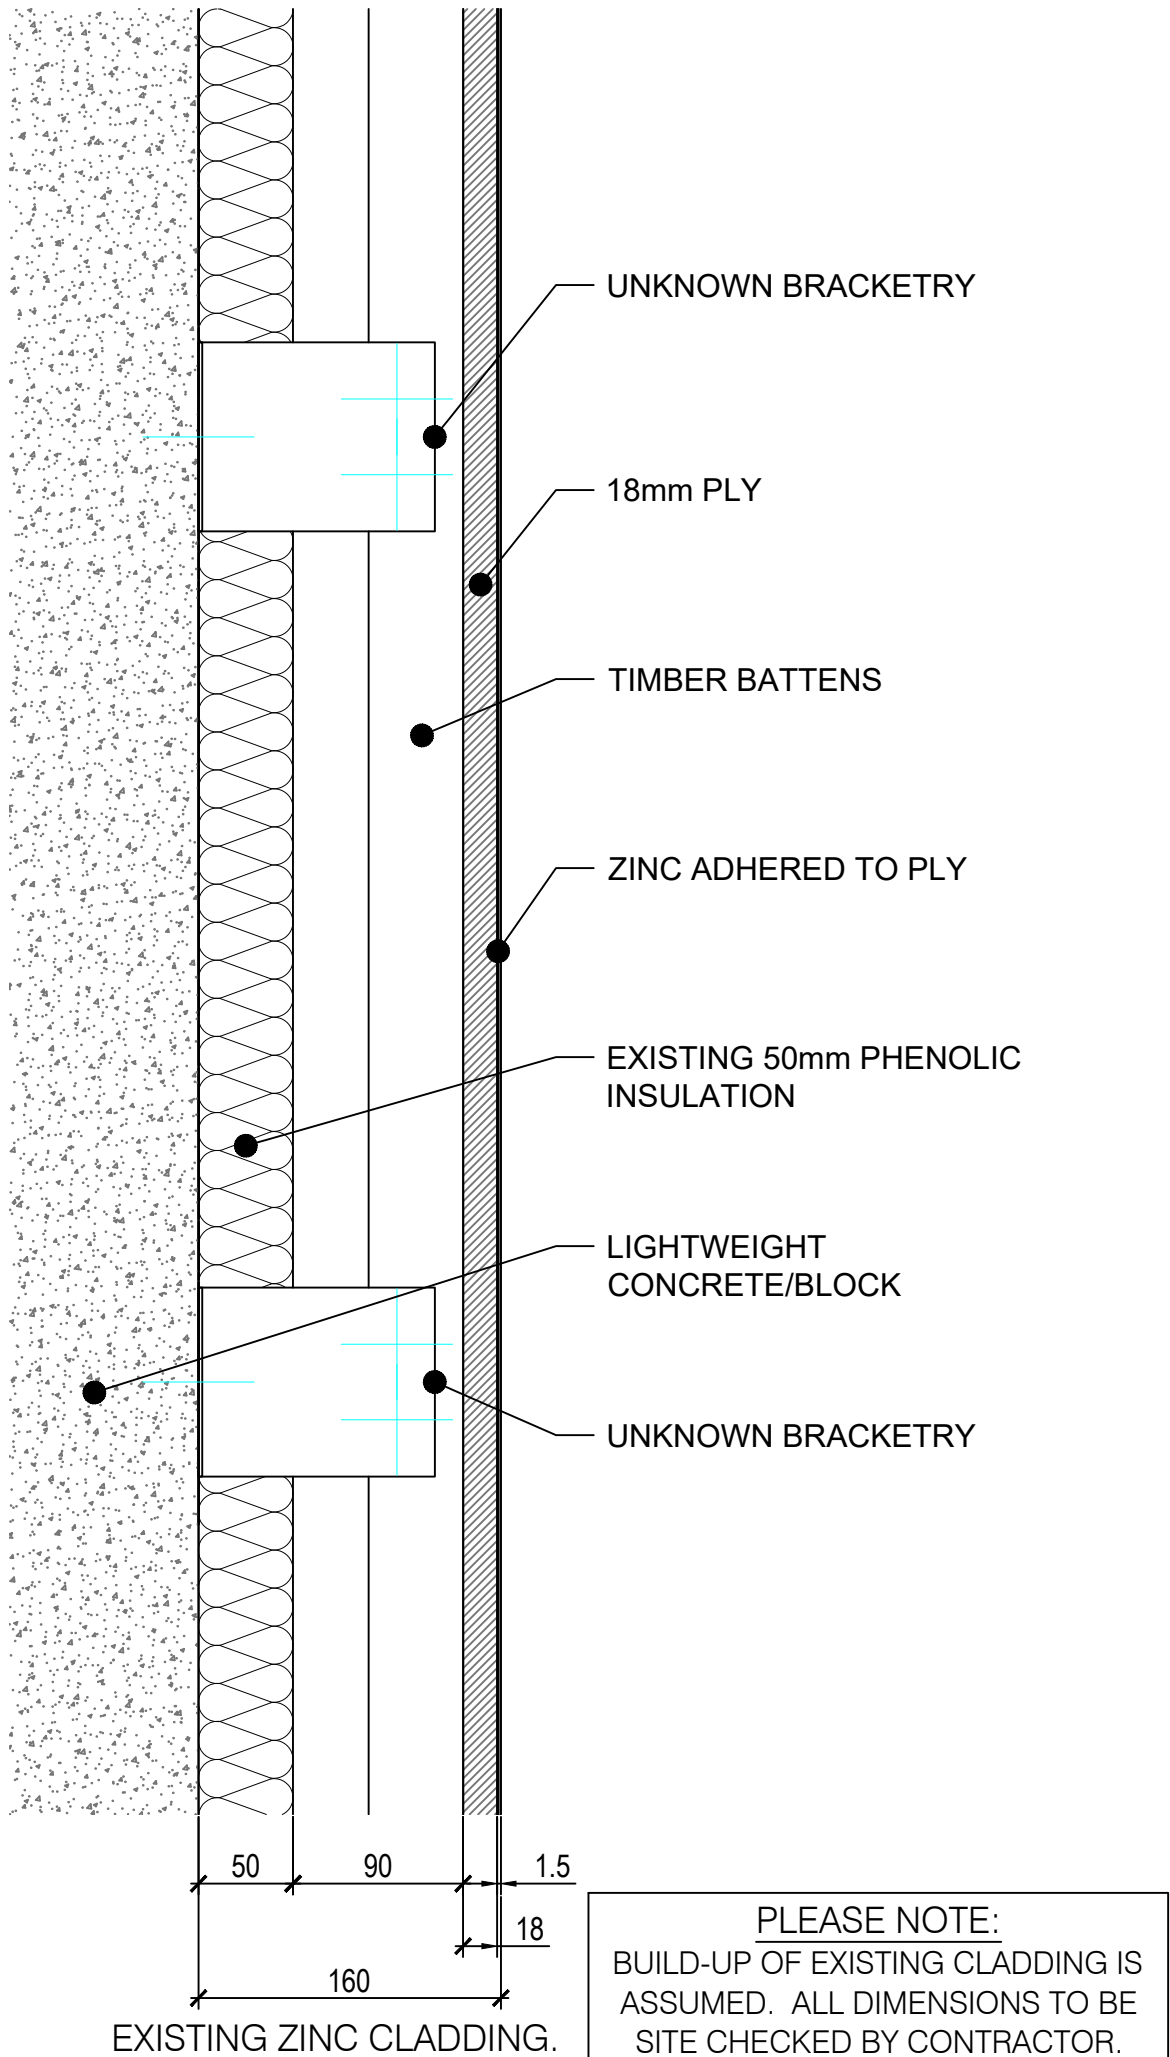

General Notes:

Do not scale.
If in doubt ask Patrick Ryan Associates Limited. (PRA)
This drawing is to be read with the PRA specification.
Any discrepancies are to be reported to Patrick Ryan Associates Limited immediately.
This drawing is the copyright of Patrick Ryan Associates Limited and is licensed to the client mentioned below and must not be reproduced without their written consent.

Notes:

Do not scale.
ALL DIMENSIONS INDICATED TO BE SITE CHECKED BY THE CONTRACTOR

- ELECTRICAL ISOLATION TO BE PROVIDED BETWEEN INTERFACES OF ALL DISSIMILAR METALS TO PREVENT CORROSION
- PRIMARY MATERIALS TO BE A1 OR A2-s1,d0.
- ALL MEMBRANES TO BE AT LEAST B-s3,d0.
- SURVEY FOUND BLOCKWORK OR CONCRETE. OTHER SUBSTRATES MAY BE PRESENT IN OTHER AREAS ACROSS THE DIFFERENT BUILDINGS.

C1	07-10-2020	LP	FOR CONSTRUCTION
P1	16.09.20	LP	Issued for approval
Rev.	Date	By	Description



Patrick Ryan Associates
56-58 High Street,
Ewell,
Epsom,
Surrey,
KT17 1RW
t:020 8254 9920
e:contact@patrickryanassociates.com
w:www.patrickryanassociates.com

CLIENT:
HARRIS ASSOCIATES

PROJECT:
HA03 - GALLERIA COURT

CONSTRUCTION

TITLE:
PROPOSAL FOR REPLACE-
MENT OF ZINC CLADDING.

Scale: 1:4			
Drawn:	LP	Checked:	DN Date: 16.09.20
Dwg No.	HA03-301		Rev. C1